



4/14/2025 2:08:03 PM - O:\PROJECTS\IDEN\VER\35601\133-35601-16001\CAD\CONCEPTUAL\FIGURE 2.DWG - KRAMER, KELLY

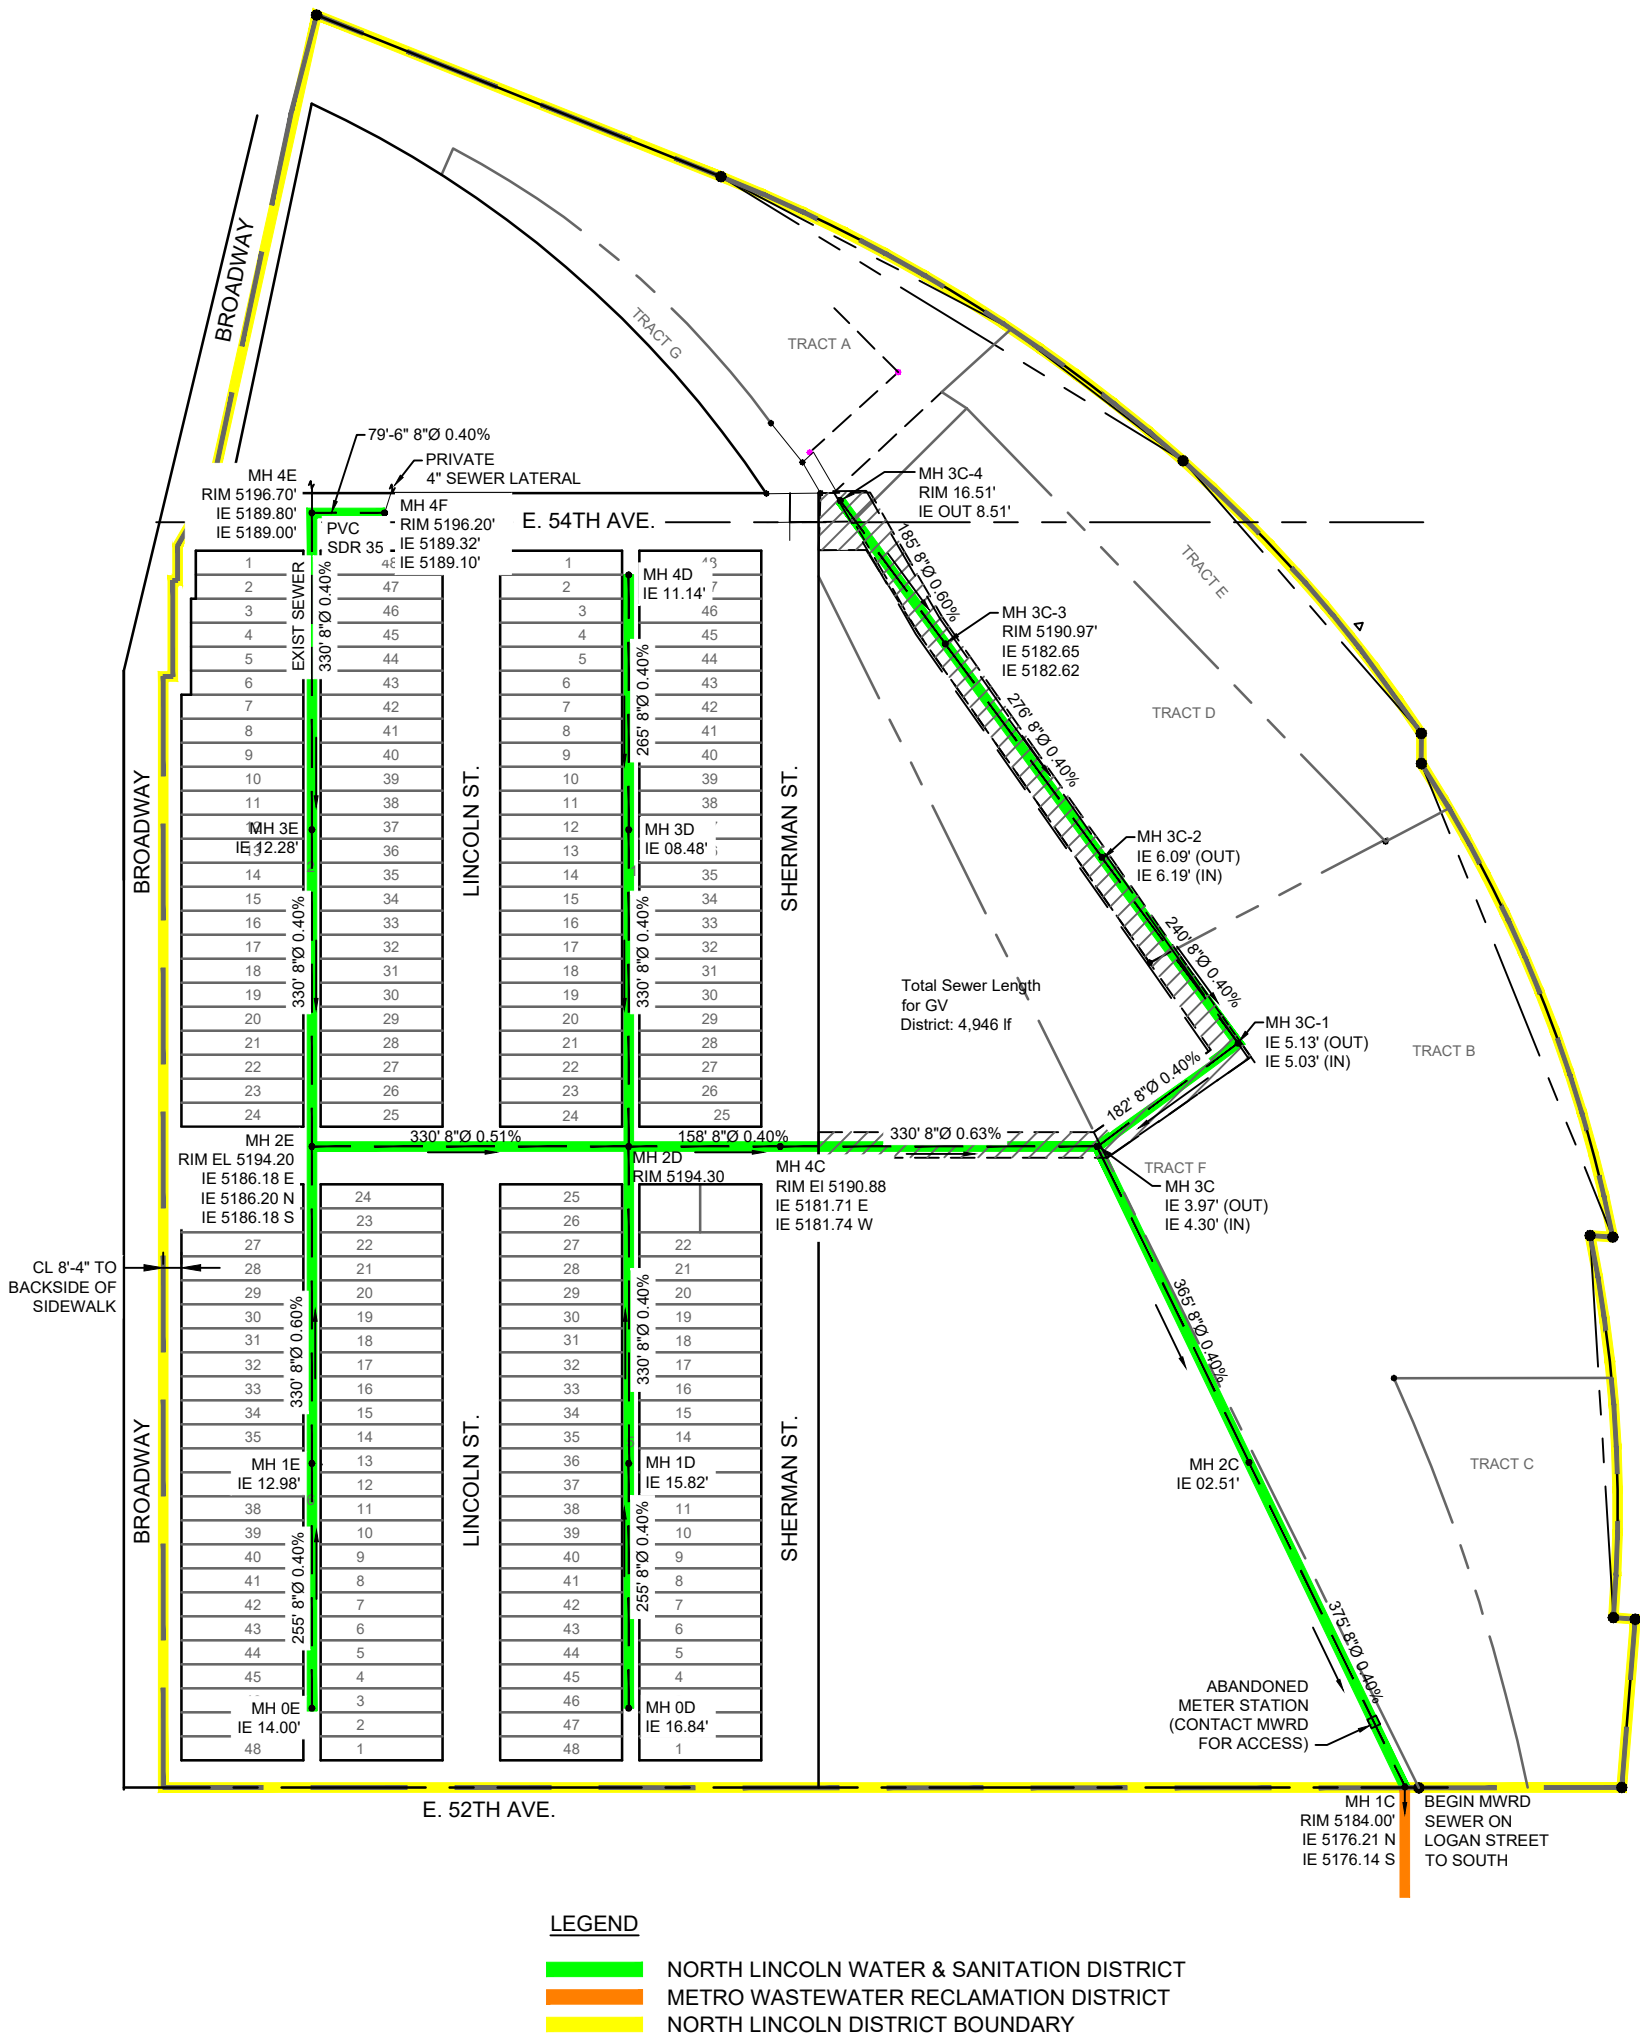

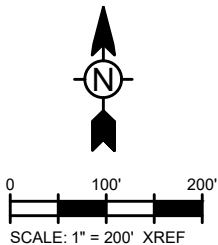

TETRA TECH
www.tetrattech.com
1560 Broadway, Suite 1400
Denver, CO 80202
Phone (303) 825-5999 Fax (303) 825-0642

NORTH LINCOLN WATER AND SANITATION DISTRICT

NLWSD SEWER COLLECTION SYSTEM
EAST AREA - GLOBEVILLE

Project No.: 200-35601-16001

Date: 04/2025

Designed By:

Figure
2E

Bar Measures 1 inch

Copyright: Tetra Tech