


4/14/2025 2:07:29 PM - O:\PROJECTS\IDEN\VER\35601\133-35601-16001\CAD\CONCEPTUAL\FIGURE 2.DWG - KRAMER, KELLY

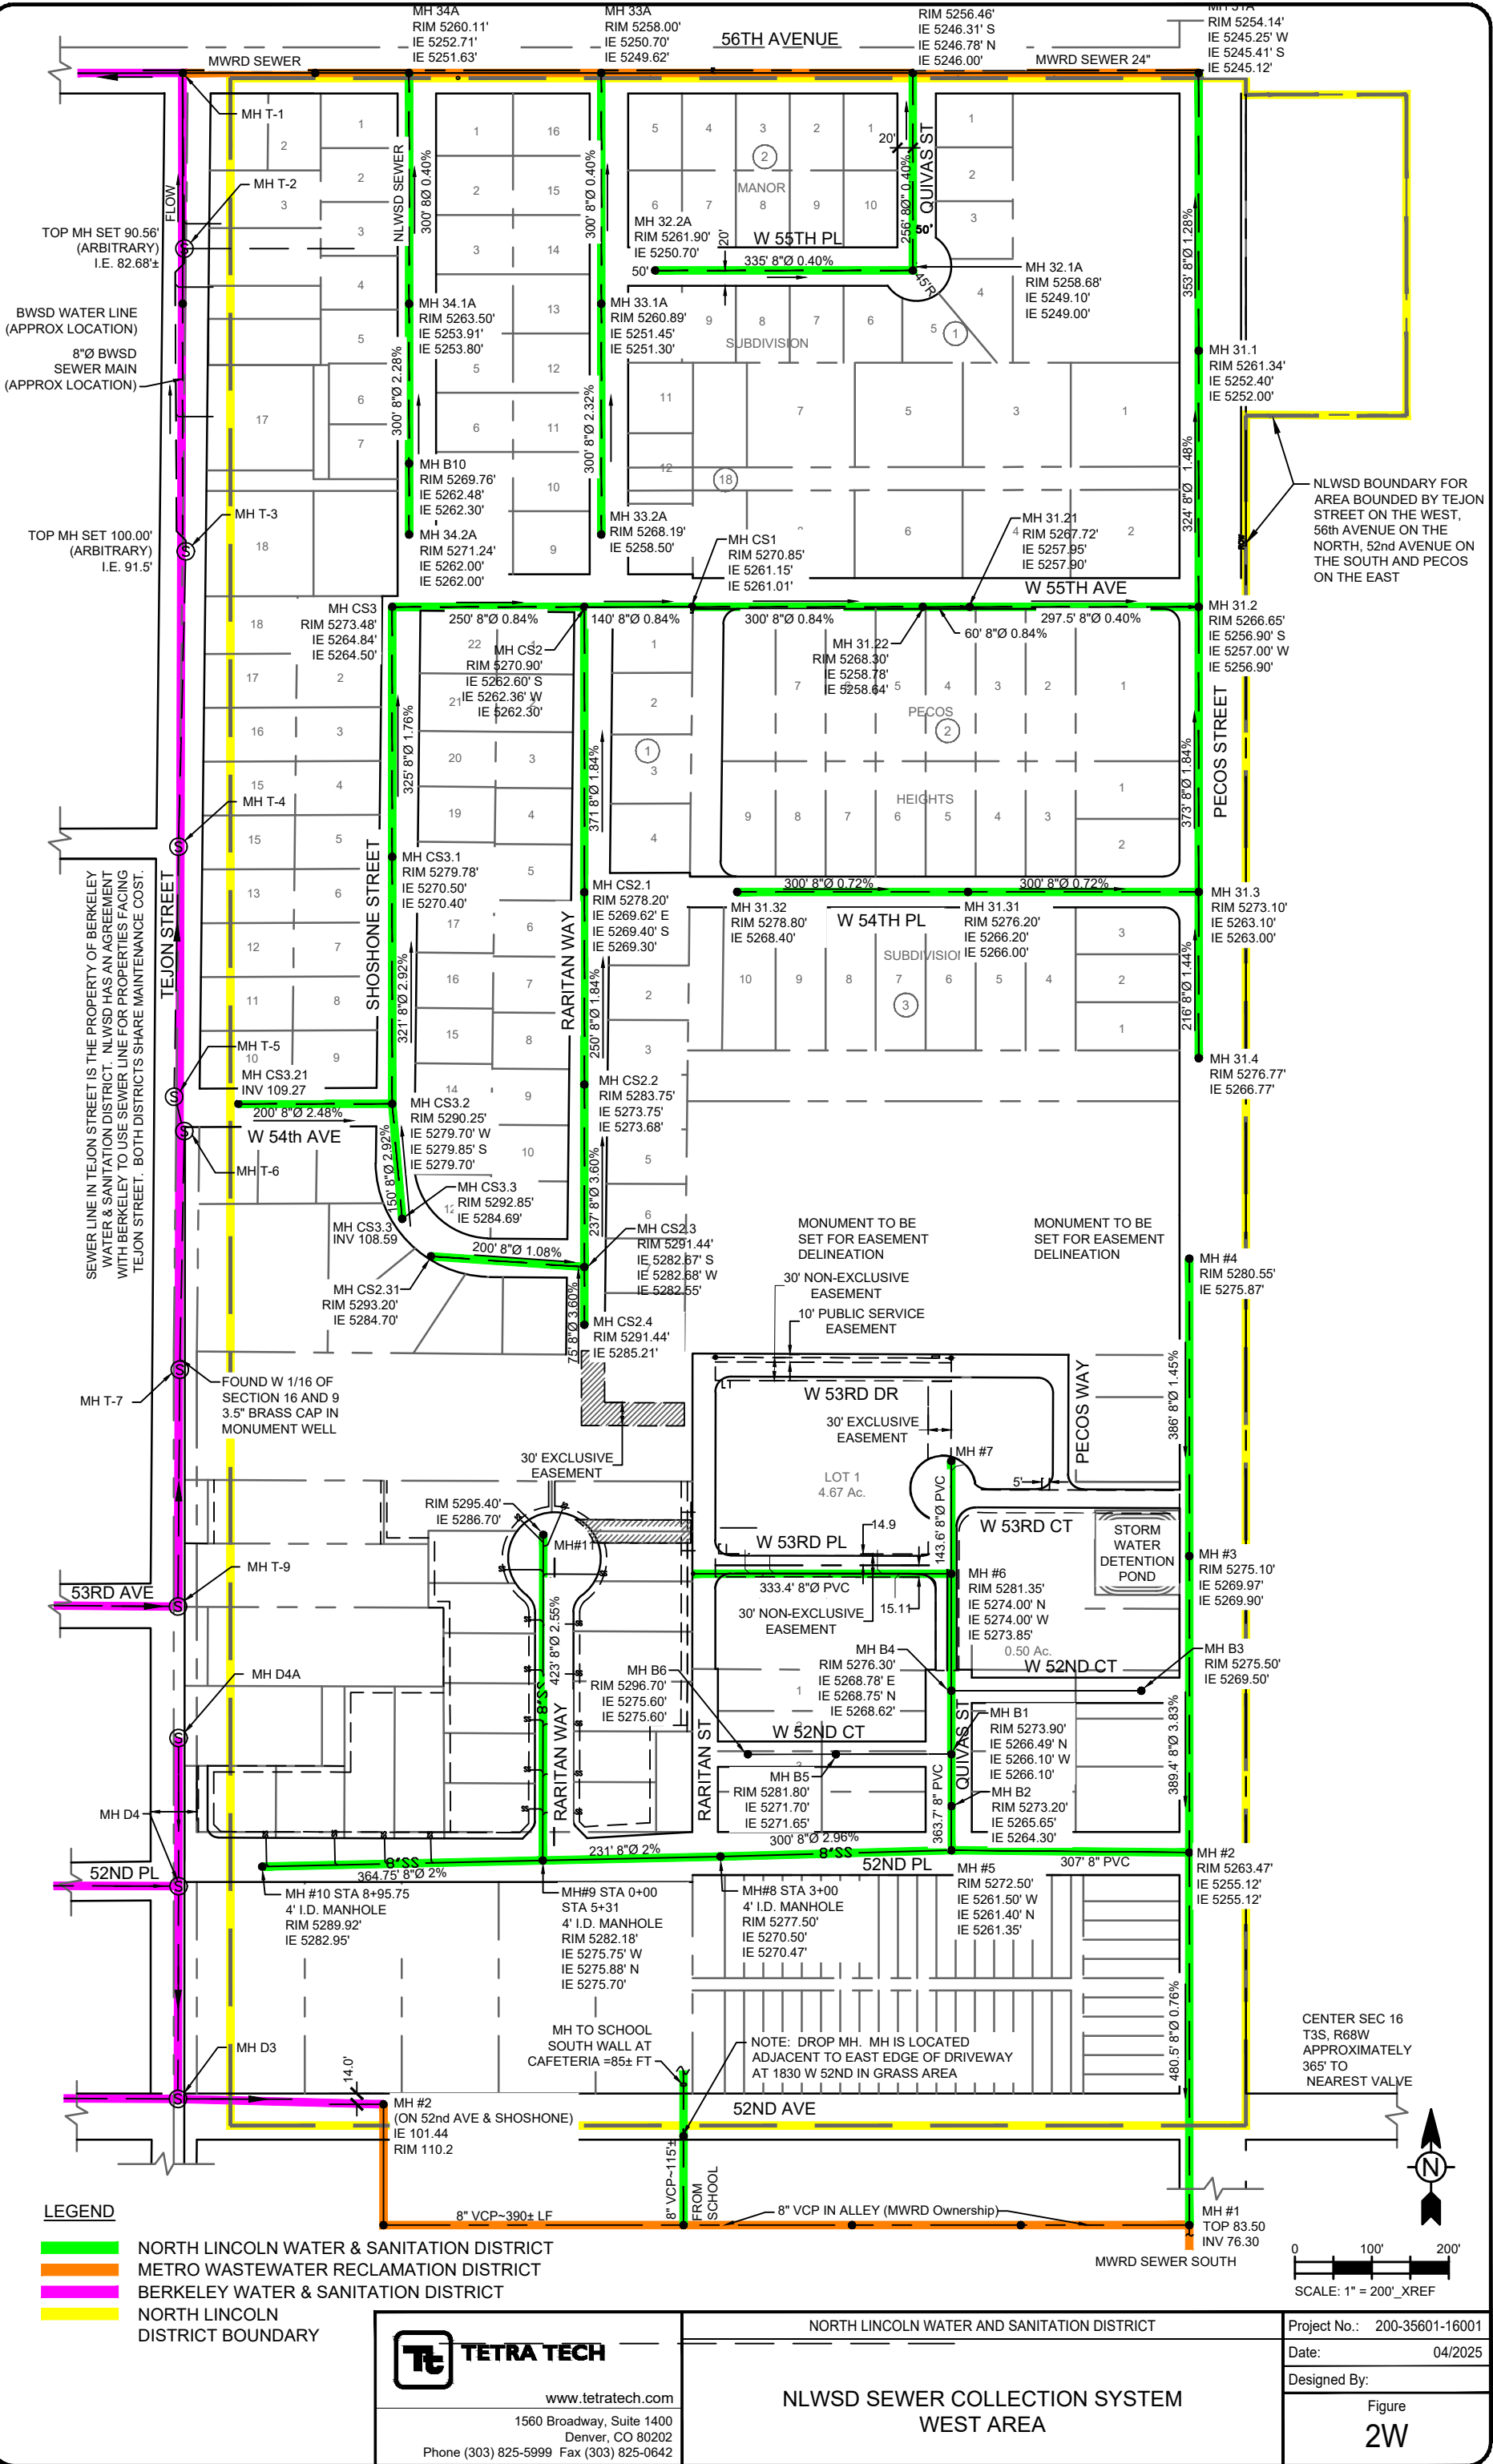

LEGEND


- NORTH LINCOLN WATER & SANITATION DISTRICT
- METRO WASTEWATER RECLAMATION DISTRICT
- BERKELEY WATER & SANITATION DISTRICT
- NORTH LINCOLN DISTRICT BOUNDARY



www.tetrattech.com
1560 Broadway, Suite 1400
Denver, CO 80202
Phone (303) 825-5999 Fax (303) 825-0642

NORTH LINCOLN WATER AND SANITATION DISTRICT
NLWSD SEWER COLLECTION SYSTEM
WEST AREA

Project No.: 200-35601-16001
Date: 04/2025
Designed By:
Figure
2W

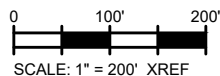

Bar Measures 1 inch

Copyright: Tetra Tech